

# Project Information and Goals

## Goals

The design of the non-motorized facilities should:

- Provide safe pedestrian and bicycle connections
- Minimize impacts to adjacent properties

## Purpose - Design / Construct


- 5-foot wide sidewalk along the south side of NE 188th Street to complete gap in existing sidewalk between 92nd Avenue NE and Pop Keeney
- 5-foot bike lanes in both directions along NE 188th Street from 92nd Avenue NE to Bothell Way
- ADA compliant sidewalk ramps at intersections of NE 188th Street with 92nd Avenue NE and 95th Avenue NE

## Schedule

- Preliminary Design – June to October 2018
- Final Design – October 2018 to January 2019
- Permitting – October 2018 to April 2019
- Construction – Spring/Summer 2019

## Funding

- Safe Routes to School Grant Funds
- City of Bothell Safe Streets and Sidewalks Levy Funds

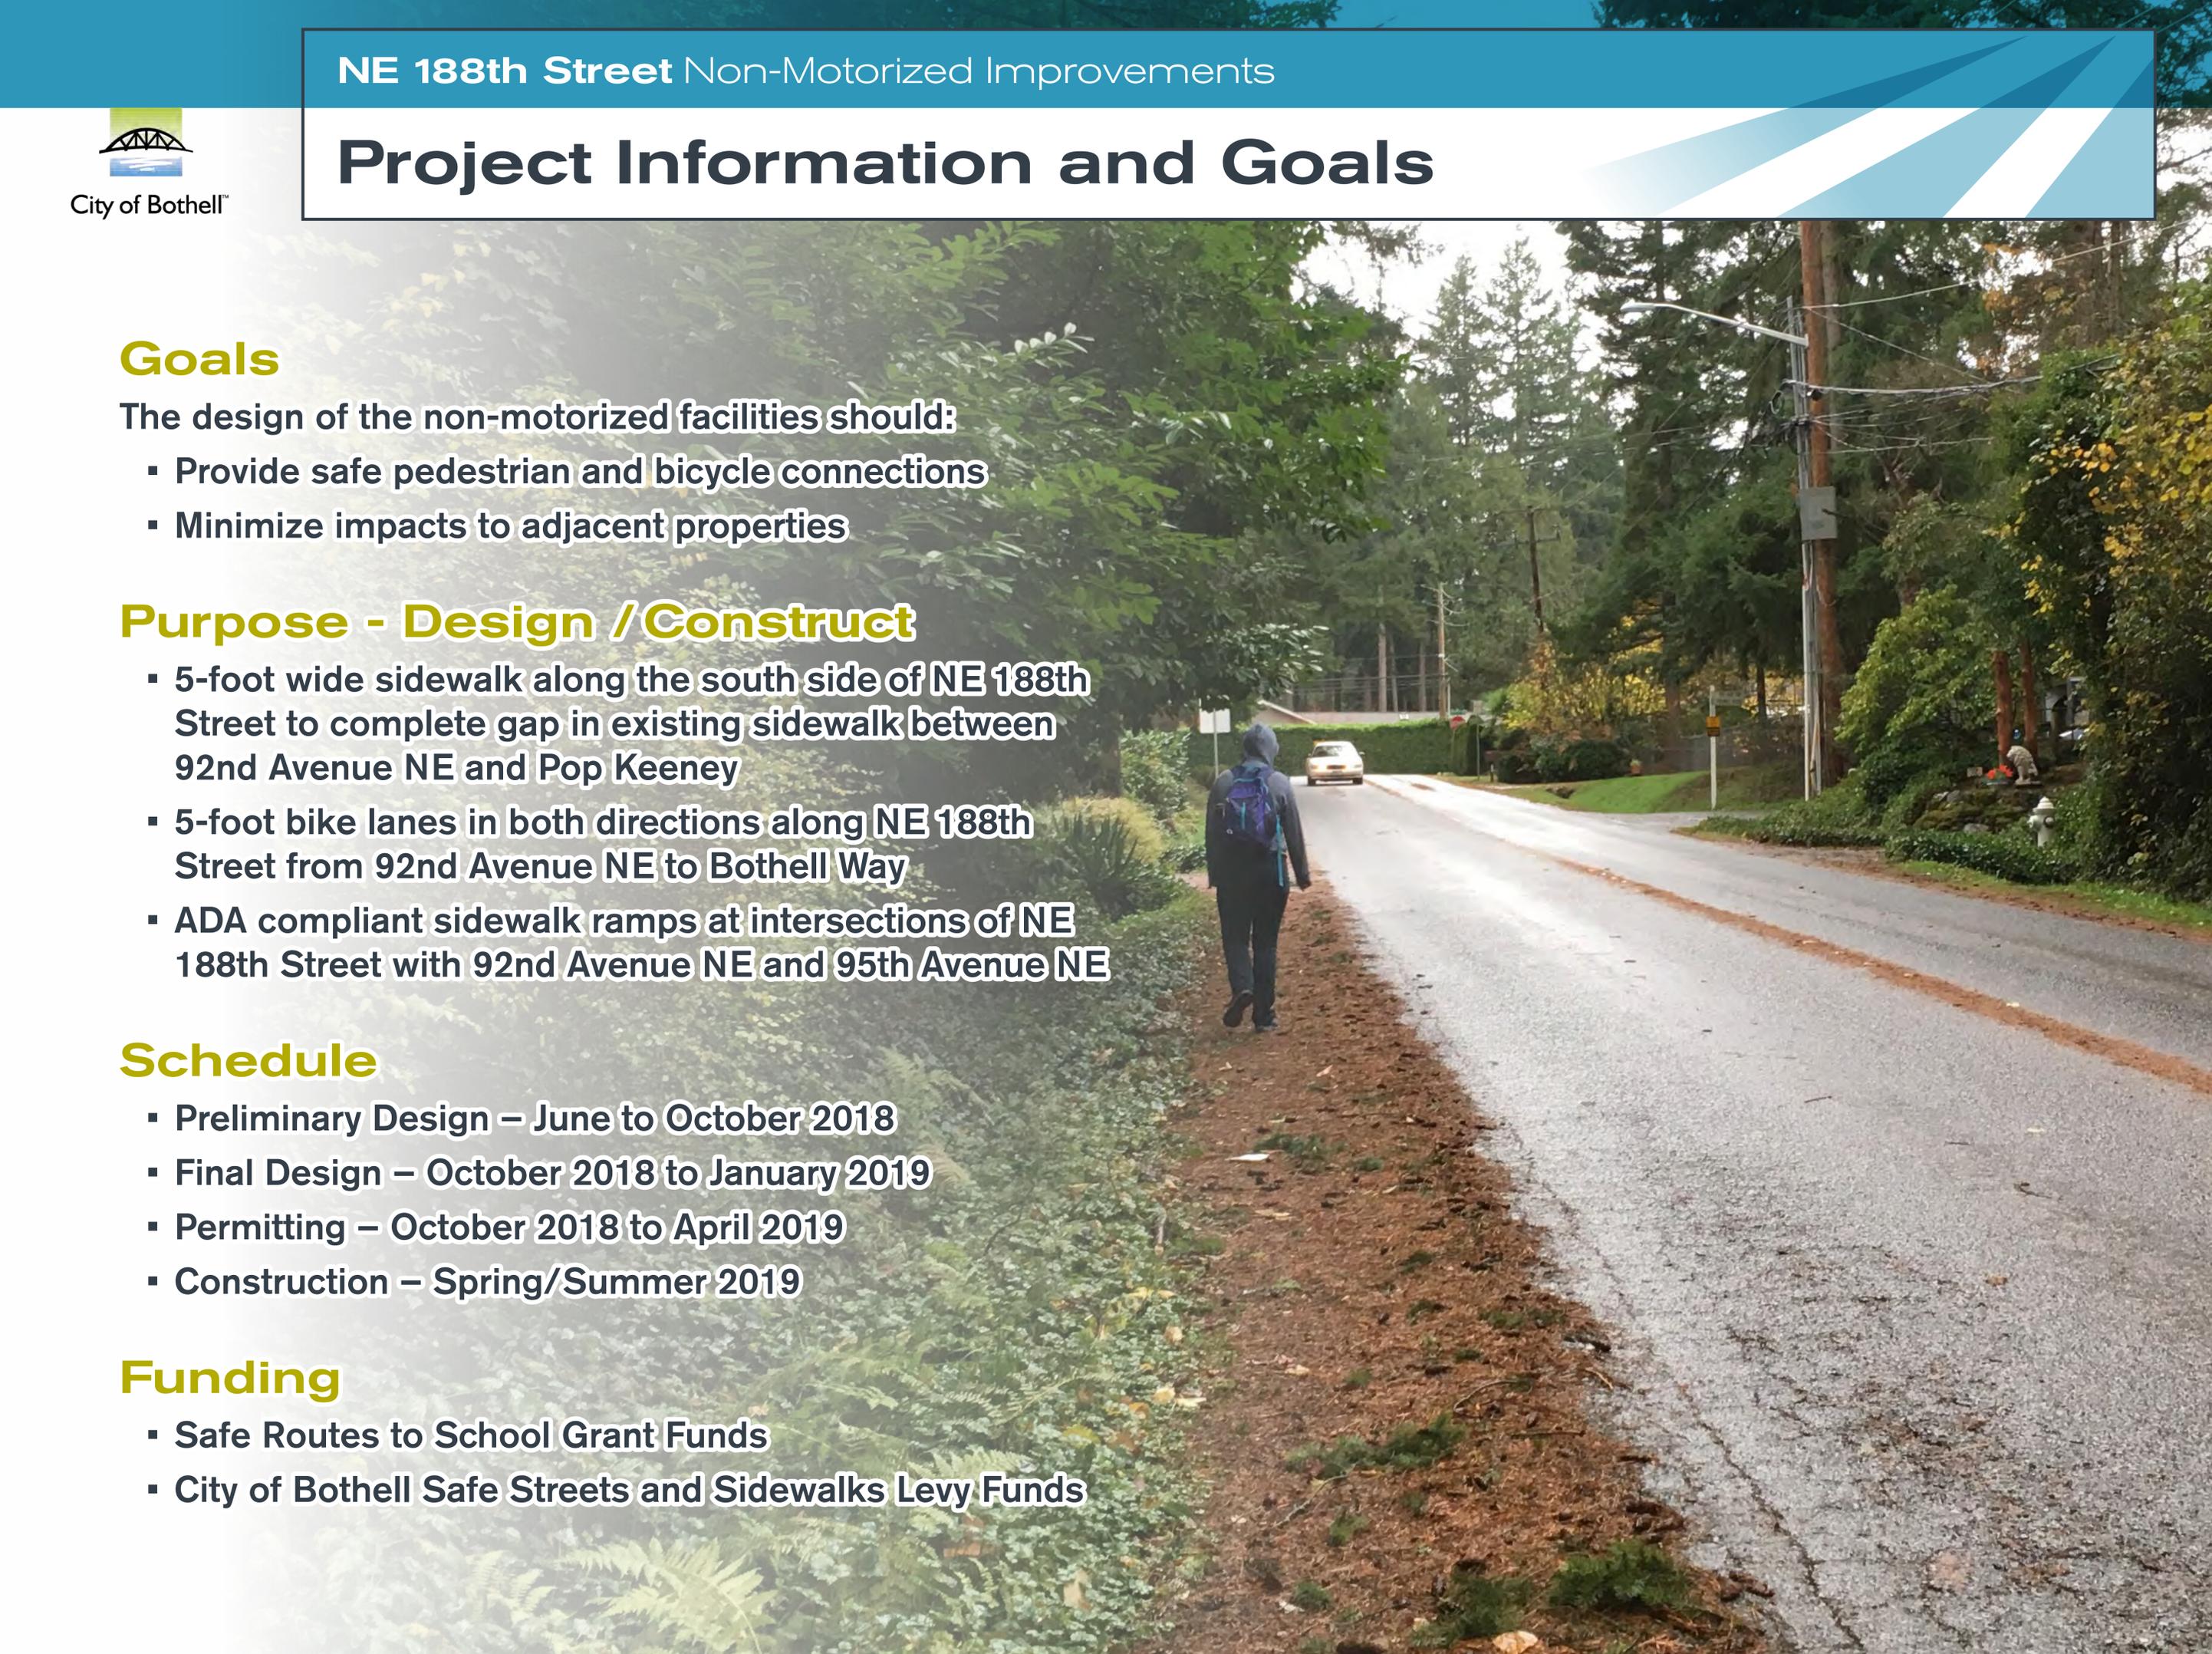

# Walls / Fencing / Railing

Rock Wall





Soldier Pile Wall



Vinyl Chain Link Fence



# Roadway Cross-Section

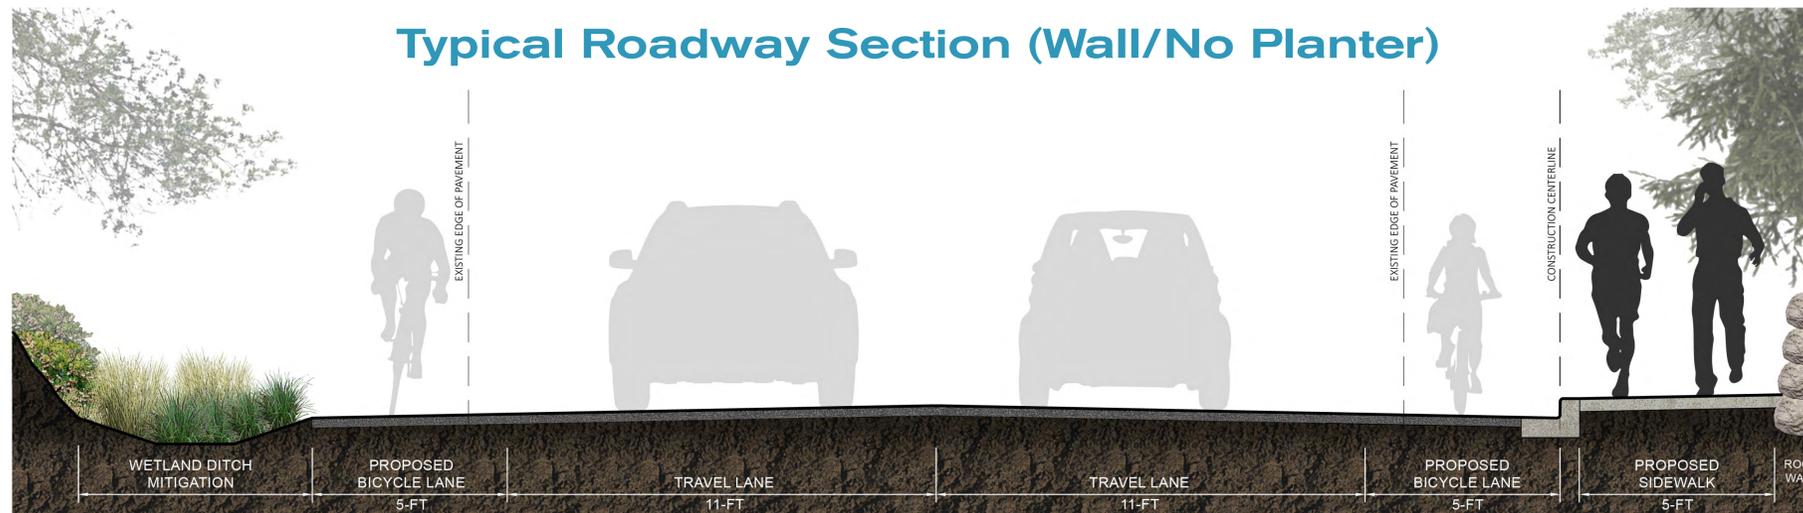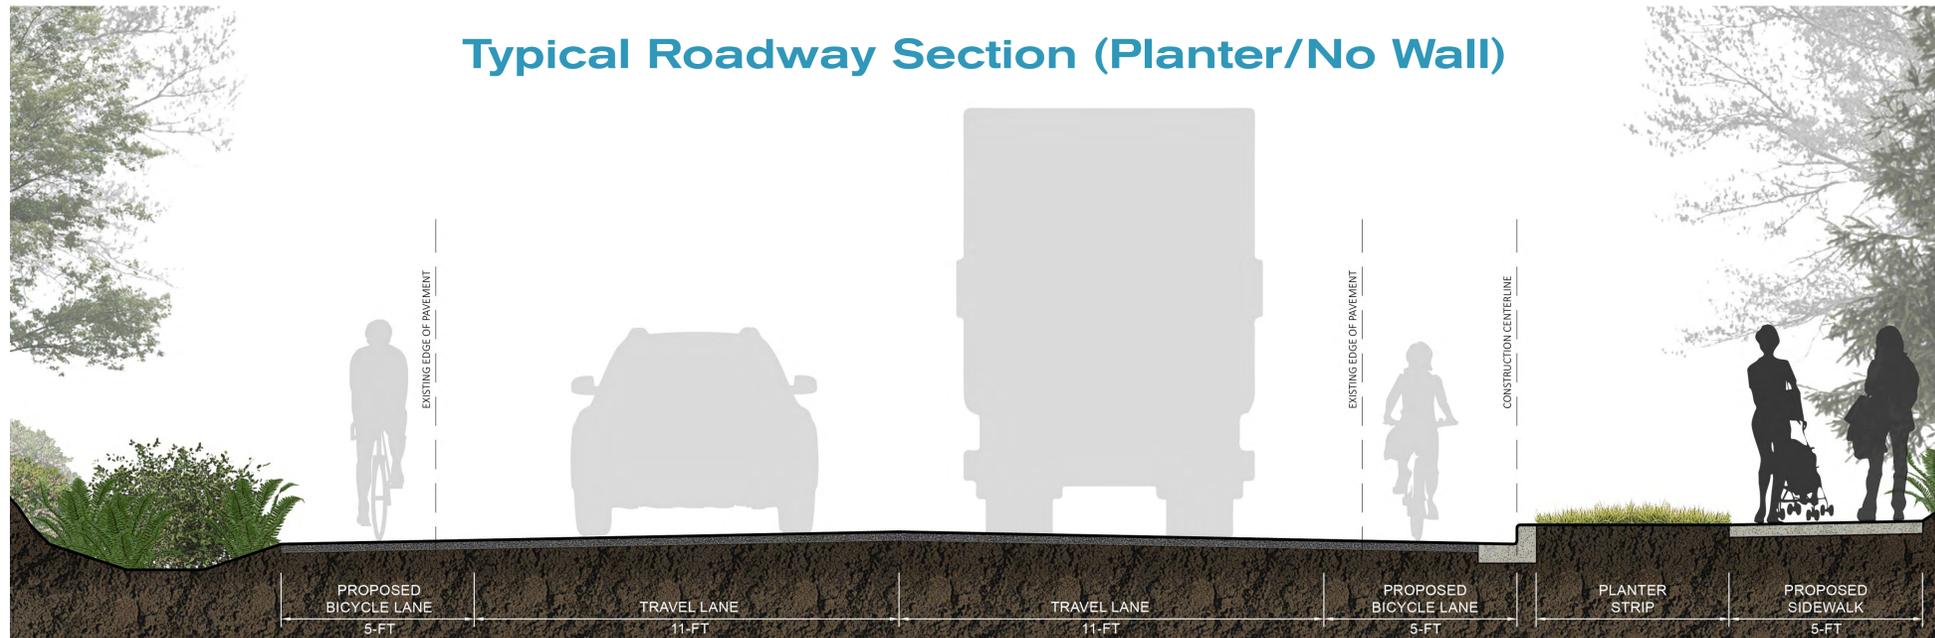

## Roadway Plants



Evergreen huckleberry  
*Vaccinium ovatum*



Gaultheria shallon  
*Salal*



Sword fern  
*Polystichum munitum*



Snowberry  
*Symphoricarpos albus*



Longhair sedge  
*Carex comosa*



Slender foot sedge  
*Carex leptopoda*



Chamisso sedge  
*Carex pachystacha*



White brodiaea  
*Triteleia hyacinthine*



Slender rush  
*Juncus tenuis*

Erosion Control Native Plants

Wetland Ditch Mitigation Plants