

SR522 STAGE 3 IMPROVEMENTS  
 EAST DRIVEWAY STA 229  
 DETOUR  
 THOMCO CONST. 2-24-20



To SR522  
 DETOUR  
 SIGN 1B 30" x 60"

ACCESS TO  
 BLUE HERON LANDING

CITY OF BOTHELL  
 DEPARTMENT OF PUBLIC WORKS  
 SUBMITTAL REVIEW  
 Project Name: SR522 Stage 3  
 Submittal Tracking #: 60-068  
 No Exceptions Taken: \_\_\_\_\_  
 Make Corrections Noted: \_\_\_\_\_  
 Amend & Resubmit: \_\_\_\_\_  
 Rejected - See Remarks: \_\_\_\_\_  
 Accepted As Noted: Approved for traffic control use only.  
 Important Notice: This review does not relieve the contractor from his liability to comply and conform with the Plans, Specifications and Contract Documents.  
 By: [Signature] Date: 3/5/20

BLUE HERON LANDING


RECEIVED  
 FEB 24 2020

48" x 48"  
 SIGN 1A  
 POST MOUNT  
 DETOUR  
 36" x 36"  
 SIGN 1C

BC TRAIL

BY: VC

BC TRAIL

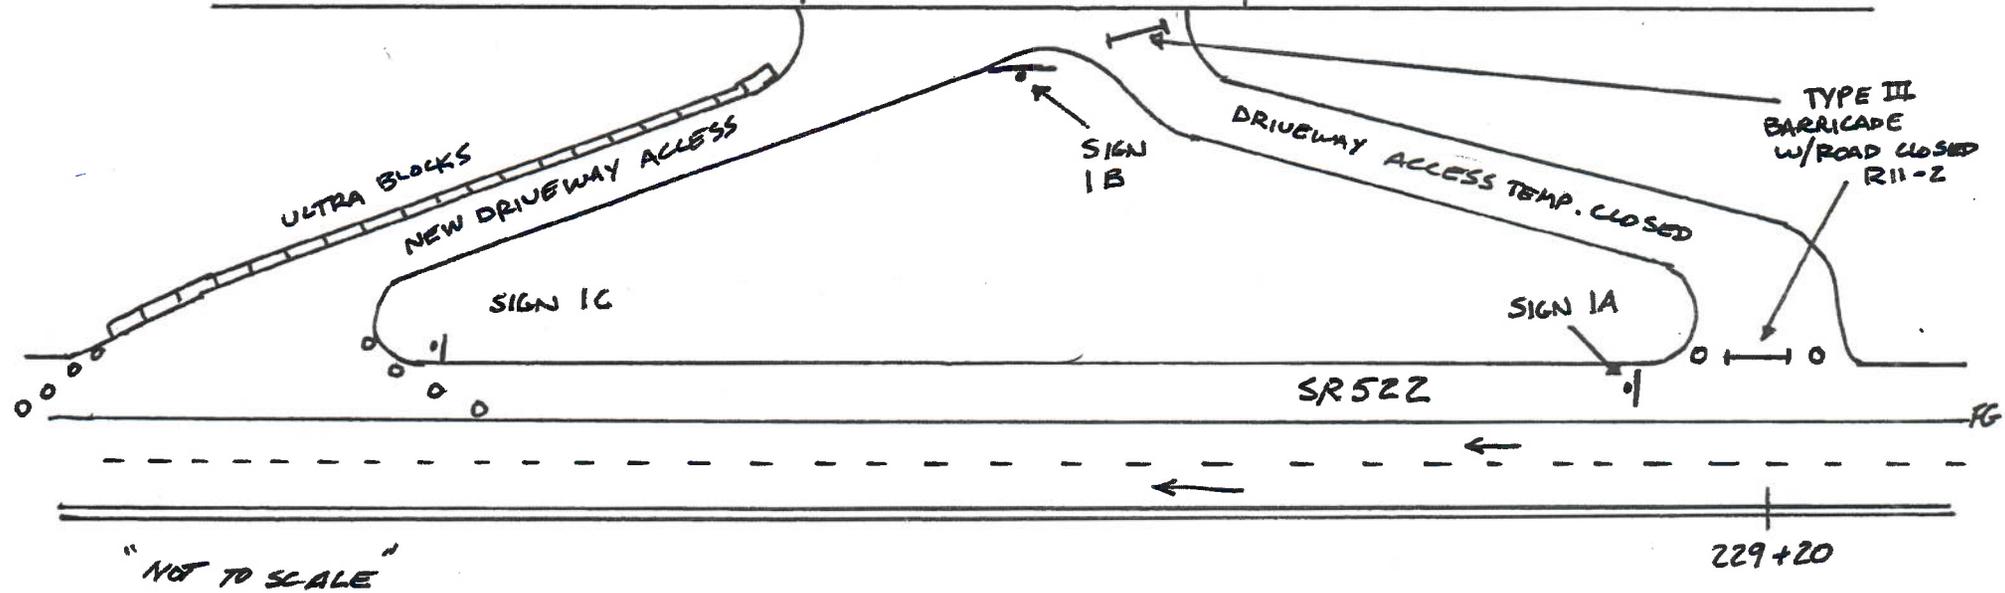

"NOT TO SCALE"